
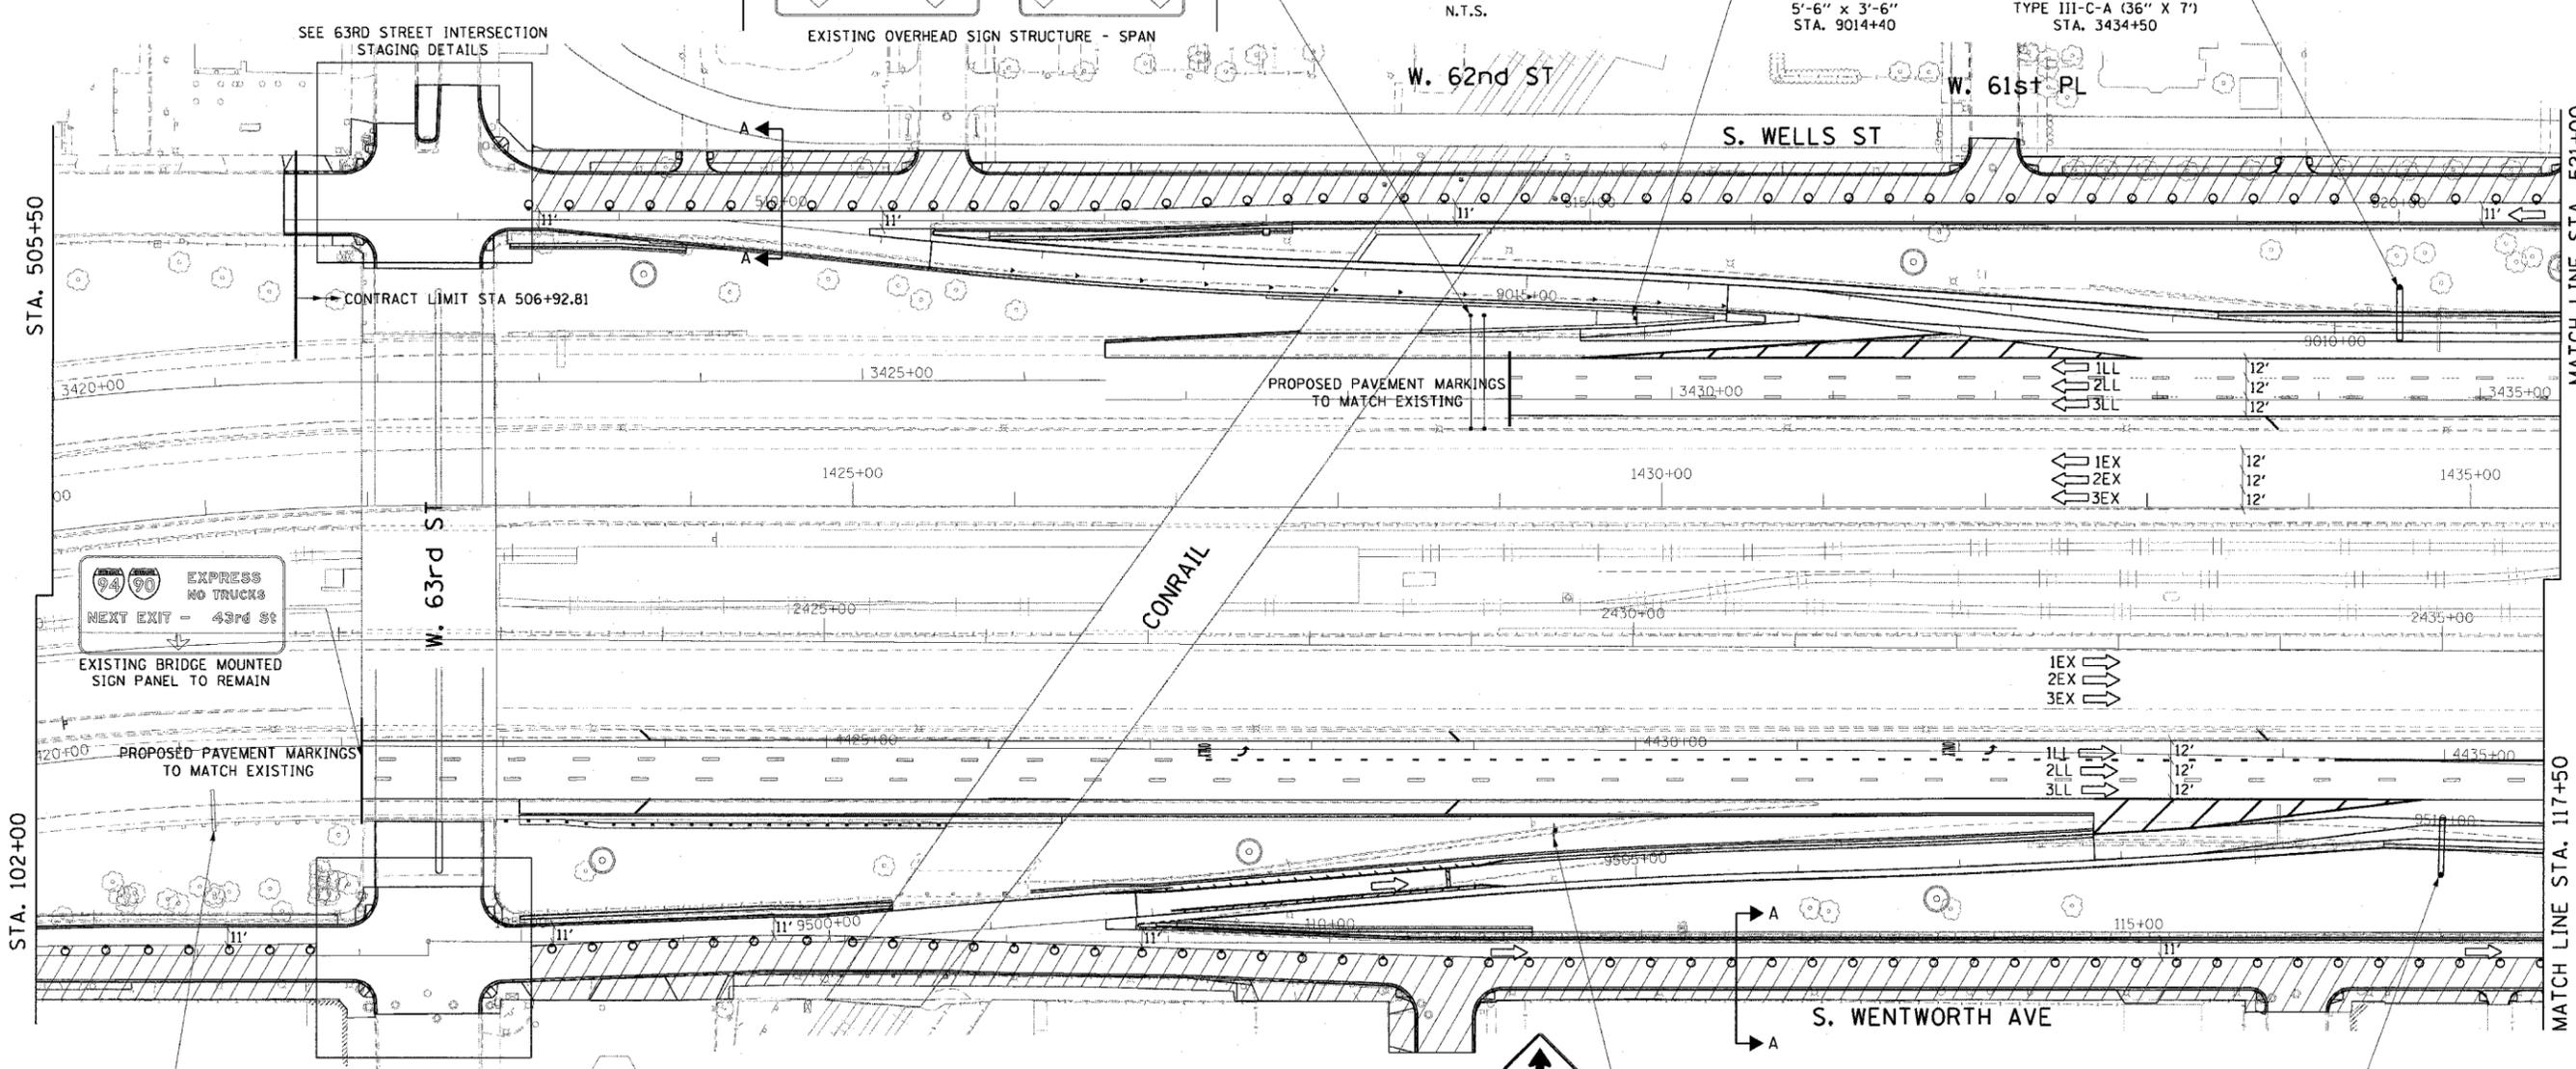



F.A.I. RTE.	SECTION	COUNTY	TOTAL SHEETS	SHEET NO.
90/94	2021-922PT.1-AC	COOK	460	71
STA. TO STA.		FED. ROAD DIST. NO. 1 ILLINOIS FED. AID PROJECT		
		62693		

**NOTES:**

- PAVEMENT MARKINGS SHOWN IN THIS STAGE ON DAN RYAN EXPRESSWAY LANES AND RAMP ARE PERMANENT. SEE PAVEMENT MARKING DRAWINGS FOR DETAILS.
- APPLY IDOT HIGHWAY STANDARD 701601 FOR LANE CLOSURES ON FRONTAGE ROADS.
- ALL SIGNS SHOWN ON THIS SHEET ARE PERMANENT.

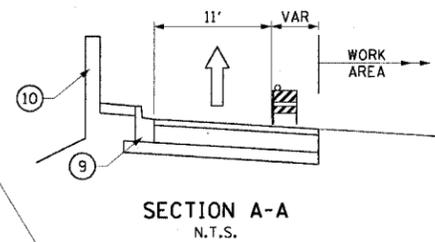

- LEGEND**
- ① TEMPORARY PAVEMENT MARKING 4"
  - ② TEMPORARY PAVEMENT MARKING 5"
  - ③ TEMPORARY PAVEMENT MARKING 8"
  - ④ TEMPORARY PAVEMENT MARKING 12"
  - ⑤ EXISTING CONCRETE BARRIER
  - ⑥ TEMPORARY CONCRETE BARRIER (CONTRACTOR FURNISHED)
  - ⑦ MONODIRECTIONAL PRISMATIC BARRIER REFLECTOR @ 50' C-C SPACING
  - ⑧ BITUMINOUS OVERLAYED CURB AND GUTTER
  - ⑨ PROPOSED CURB AND GUTTER
  - ⑩ PROPOSED RETAINING WALL
  - 1EX → EXPRESS LANE DIRECTION OF TRAFFIC
  - 1LL → LOCAL LANE DIRECTION OF TRAFFIC
  - ▨ WORK AREA
  - ▧ IMPACT ATTENUATOR
  - DRUM OR TYPE II BARRICADE WITH STEADY BURNING LIGHT
  - T TYPE III BARRICADE
  - ARROW BOARD

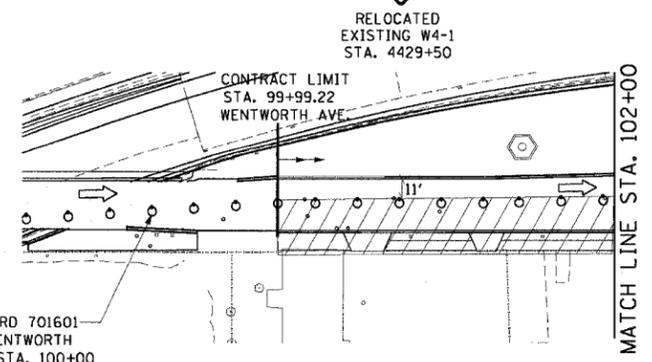

REVISIONS	
NAME	DATE

ILLINOIS DEPARTMENT OF TRANSPORTATION  
 F.A.I. 90/94 (DAN RYAN EXPRESSWAY)  
 63rd ST X 59th ST (FRONTAGE ROAD & RAMP5)  
**SUGGESTED STAGES OF CONSTRUCTION AND TRAFFIC CONTROL**  
 STAGE 2  
 SCALE: 1"=50'  
 DATE: October 29, 2004  
 DRAWN BY: SWANG  
 CHECKED BY: RMC

**CTE ENGINEERS**  
 CONSOER TOWNSEND ENVIRODYNME ENGINEERS, INC.  
 303 EAST WACKER DRIVE, SUITE 600  
 CHICAGO, ILLINOIS 60601-5202, PHONE: (312) 938-0300

MAP-40468-01/11/19/2004 03:21:09 PM